


three inches = one foot
one and one-half inches = one foot
three-quarters inch = one foot
three-quarters inch = one foot
one-half inch = one foot
one-half inch = one foot
three-eighths inch = one foot
one-quarter inch = one foot
one-quarter inch = one foot
one-eighth inch = one foot
one-eighth inch = one foot

FIRST FLOOR FINISH PLAN
1/8" = 1'-0"

- GENERAL FINISH NOTES:**
- SEE SHEET 2-A14.2 FOR FINISH LEGEND AND GENERAL FINISH NOTES.
 - DEDUCT ALTERNATE # AWP-1 TO PAINT TO BE SELECTED BY ARCHITECT.
 - SEE 2-A15 FOR FLOORING TRANSITIONS. ALL TRANSITIONS TO OCCUR AT CENTERLINE OF DOOR WHERE APPLICABLE.
- KEYNOTES:**
- PAINT HOLLOW METAL FRAME PNT-9. IF APPLICABLE PAINT HOLLOW METAL DOOR PNT-9.
 - INSTALL 9 1/2" NUTREE RAIL AS INDICATED ON PLAN. CENTERLINE AT 4'-0" AFF. INSTALL "EYE JOCK" FOR CHAINS PER THE REQUIREMENTS OF THE CYLINER SIZE 2" BELOW NUTREE RAIL.
- FLOORING LEGEND**
- SEALED CONCRETE
 - PORCELAIN TILE
 - LUXURY VINYL TILE
- FINISH LEGEND**
- ACCENT WALL

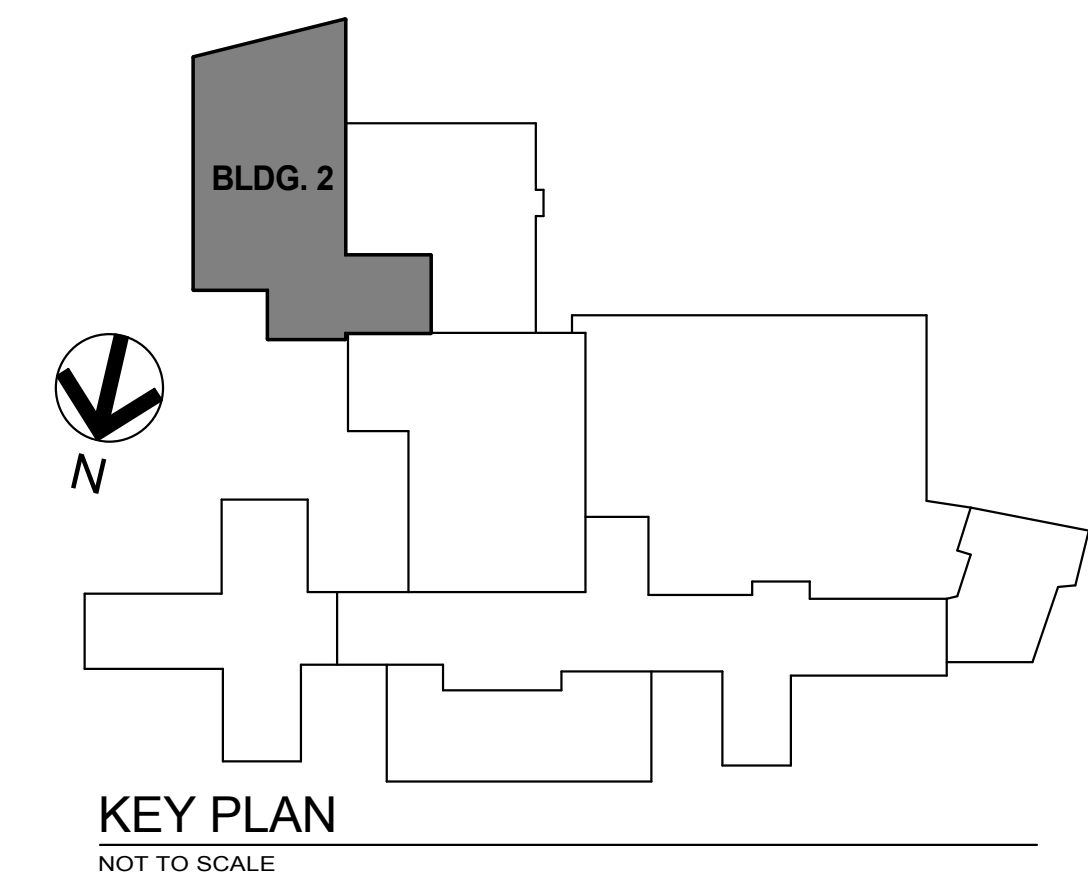

2-1

				<div>SHIVEHATTERY ARCHITECTURE+ENGINEERING</div> <div>2834 Northgate Drive Iowa City, Iowa 52245 319.354.3040 fax 319.354.6921 shive-hattery.com</div> <div>Iowa Illinois Missouri</div>		<div>Drawing Title</div> <div>FIRST FLOOR FINISH PLAN</div> <div>Approved: Division Chief</div> <div>Approved: Service Director</div>		<div>Project Title</div> <div>RENOVATE AND EXPAND SPACE FOR PATIENT SUPPORT AREAS</div> <div>Building Number</div> <div>2</div> <div>Location</div> <div>IOWA CITY VA HEALTH CARE SYSTEM IOWA CITY, IOWA</div>		<div>Date</div> <div>12-05-2014 CONSTRUCTION DOCUMENTS</div> <div>Project No. DVA # DVA#636-311 S-H # 110240-0</div> <div>DRAWING No.</div> <div>2-A7</div> <div>Dwg. 9 of 35</div>		Veterans Administration
Revisions		Date				<div>Checked</div> <div>Author</div>						